
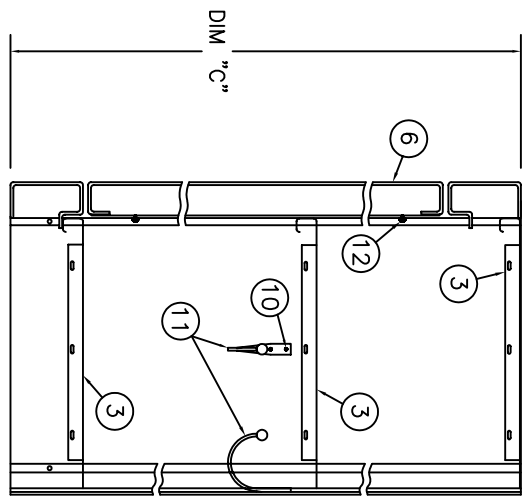
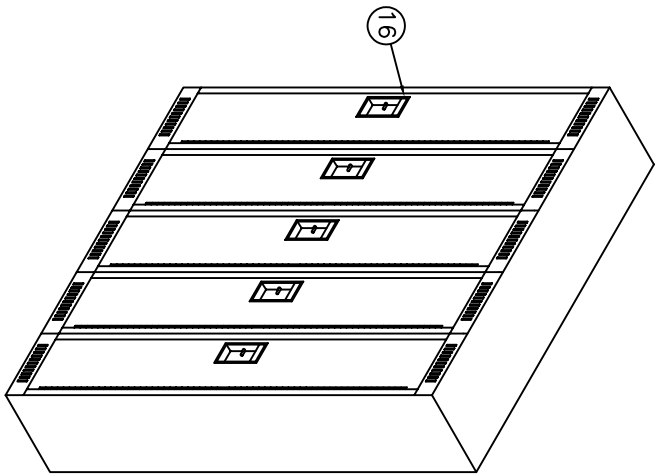


TITAN FLUSH DOOR LOCKER PARTS

NO.	DESCRIPTION	GAUGE
1	BACK PANEL	16
2	SIDE PANEL (REVERSIBLE)	16
3	TOP, BOTTOM & HAT SHELF	16
4	DOOR STRIKE FRAME	16
5	DOOR (LINER 22 GAUGE)	16
6	HASP	12
7	STAINLESS STEEL POCKET	16
8	CONTINUOUS HINGE & FRAME	16
9	RIVET	16
10	COAT HOOK	
11	DOOR BUMPER - 2 PER DOOR	
12	#8 x 5/8" BOLT & NUT	
13		
14		
15		
16	NUMBER PLATE & DOOR PULL	
EXTRA & SPECIAL PARTS		
27		
28		
DIM "A"	DIM "B"	DIM "C"

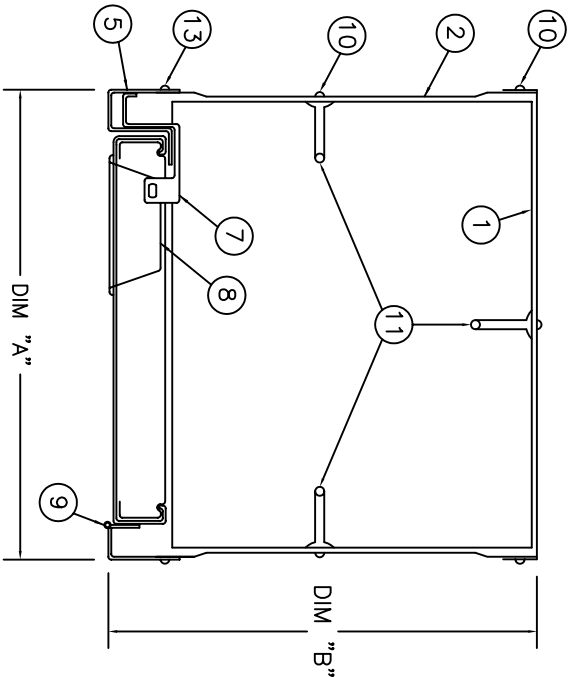

**GSS**  
GENERAL STORAGE SYSTEMS

2995 PAGE STREET, LONDON  
ONTARIO, CANADA, N5V 4P6  
PHONE: (519) 453-5910  
FAX: (519) 455-0037

P.O. BOX 583, O'FALLON  
MISSOURI, U.S.A. 63366  
PHONE: (314) 517-6975  
FAX: (636) 379-0088

PROJECT:  
STYLE:  
TYPICAL SINGLE TIER  
TITAN LOCKER

CUSTOMER:

QUOTE NO:

ARCH/ENG/CONT:

REVISION NO:

DATE: MARCH 30, 2006

SCALE: NOT TO SCALE

DESIGNED BY:

APPROVED BY:

DRAWN BY:

DRAWING No:

SHEET 1 OF 1

DIMENSIONS MUST NOT BE SCALED,  
ALL MEASUREMENTS MUST BE  
CHECKED AND VERIFIED AND ALL  
ERRORS SHALL BE REPORTED TO GSS  
PRIOR TO PROCEEDING WITH JOB.

ALL PRINTS OF SPECIFICATIONS AND  
PLANS ARE THE PROPERTY OF  
GENERAL STORAGE SYSTEMS MFG LTD  
AND NOT TO BE COPIED OR USED  
WITHOUT WRITTEN PERMISSION.